

**Mission: Help families learn to grow food.**

1. Shady gathering: Walunt tree provides shade over a gathering area.
2. Limestone benches: Large blocks of limestone provide seating and help residents reach fruit in nearby trees.
3. Water spigot: Spigot provides water for gardeners.
4. Washing station: Sink and table for washing produce. Nearby water spigot provides water for gardens.
5. Tool storage: A large chest provides storage for shared tools. A combination to the lock is given to gardeners.
6. Materials depot: Woodchip mulch, leaf mulch and compost are placed in this location for use in the garden.
7. Compost bins: Two bins provide an area for garden debris.
8. Raised bed: 18" tall and 3' wide. Grows annual vegetables and herbs.
9. Fruit trees and berry bushes: Food is available to harvest by anyone.
10. Stepping stones: Large limestone stepping stones allow easy access through a dense, low-growing ground cover.
11. Arbor: Supports grape vines and creates a tunnel effect through fruit trees.
12. Monarch gardens: A diversity of low-growing, native prairie plants provide beautiful blooms loved by butterflies throughout the year.
13. Kiosk: A kiosk communicates garden announcements.

**Basketball**

**Restroom**

**Shelter**

**House**




**Ecological Landscaping  
Design and Education**  
<http://www.BackyardAbundance.org>

**Creekside Park Community Orchard**  
Master Plan

8/19/2018  
Designed By: Creekside Gardeners and Fred Meyer

Scale: 1" = 20'

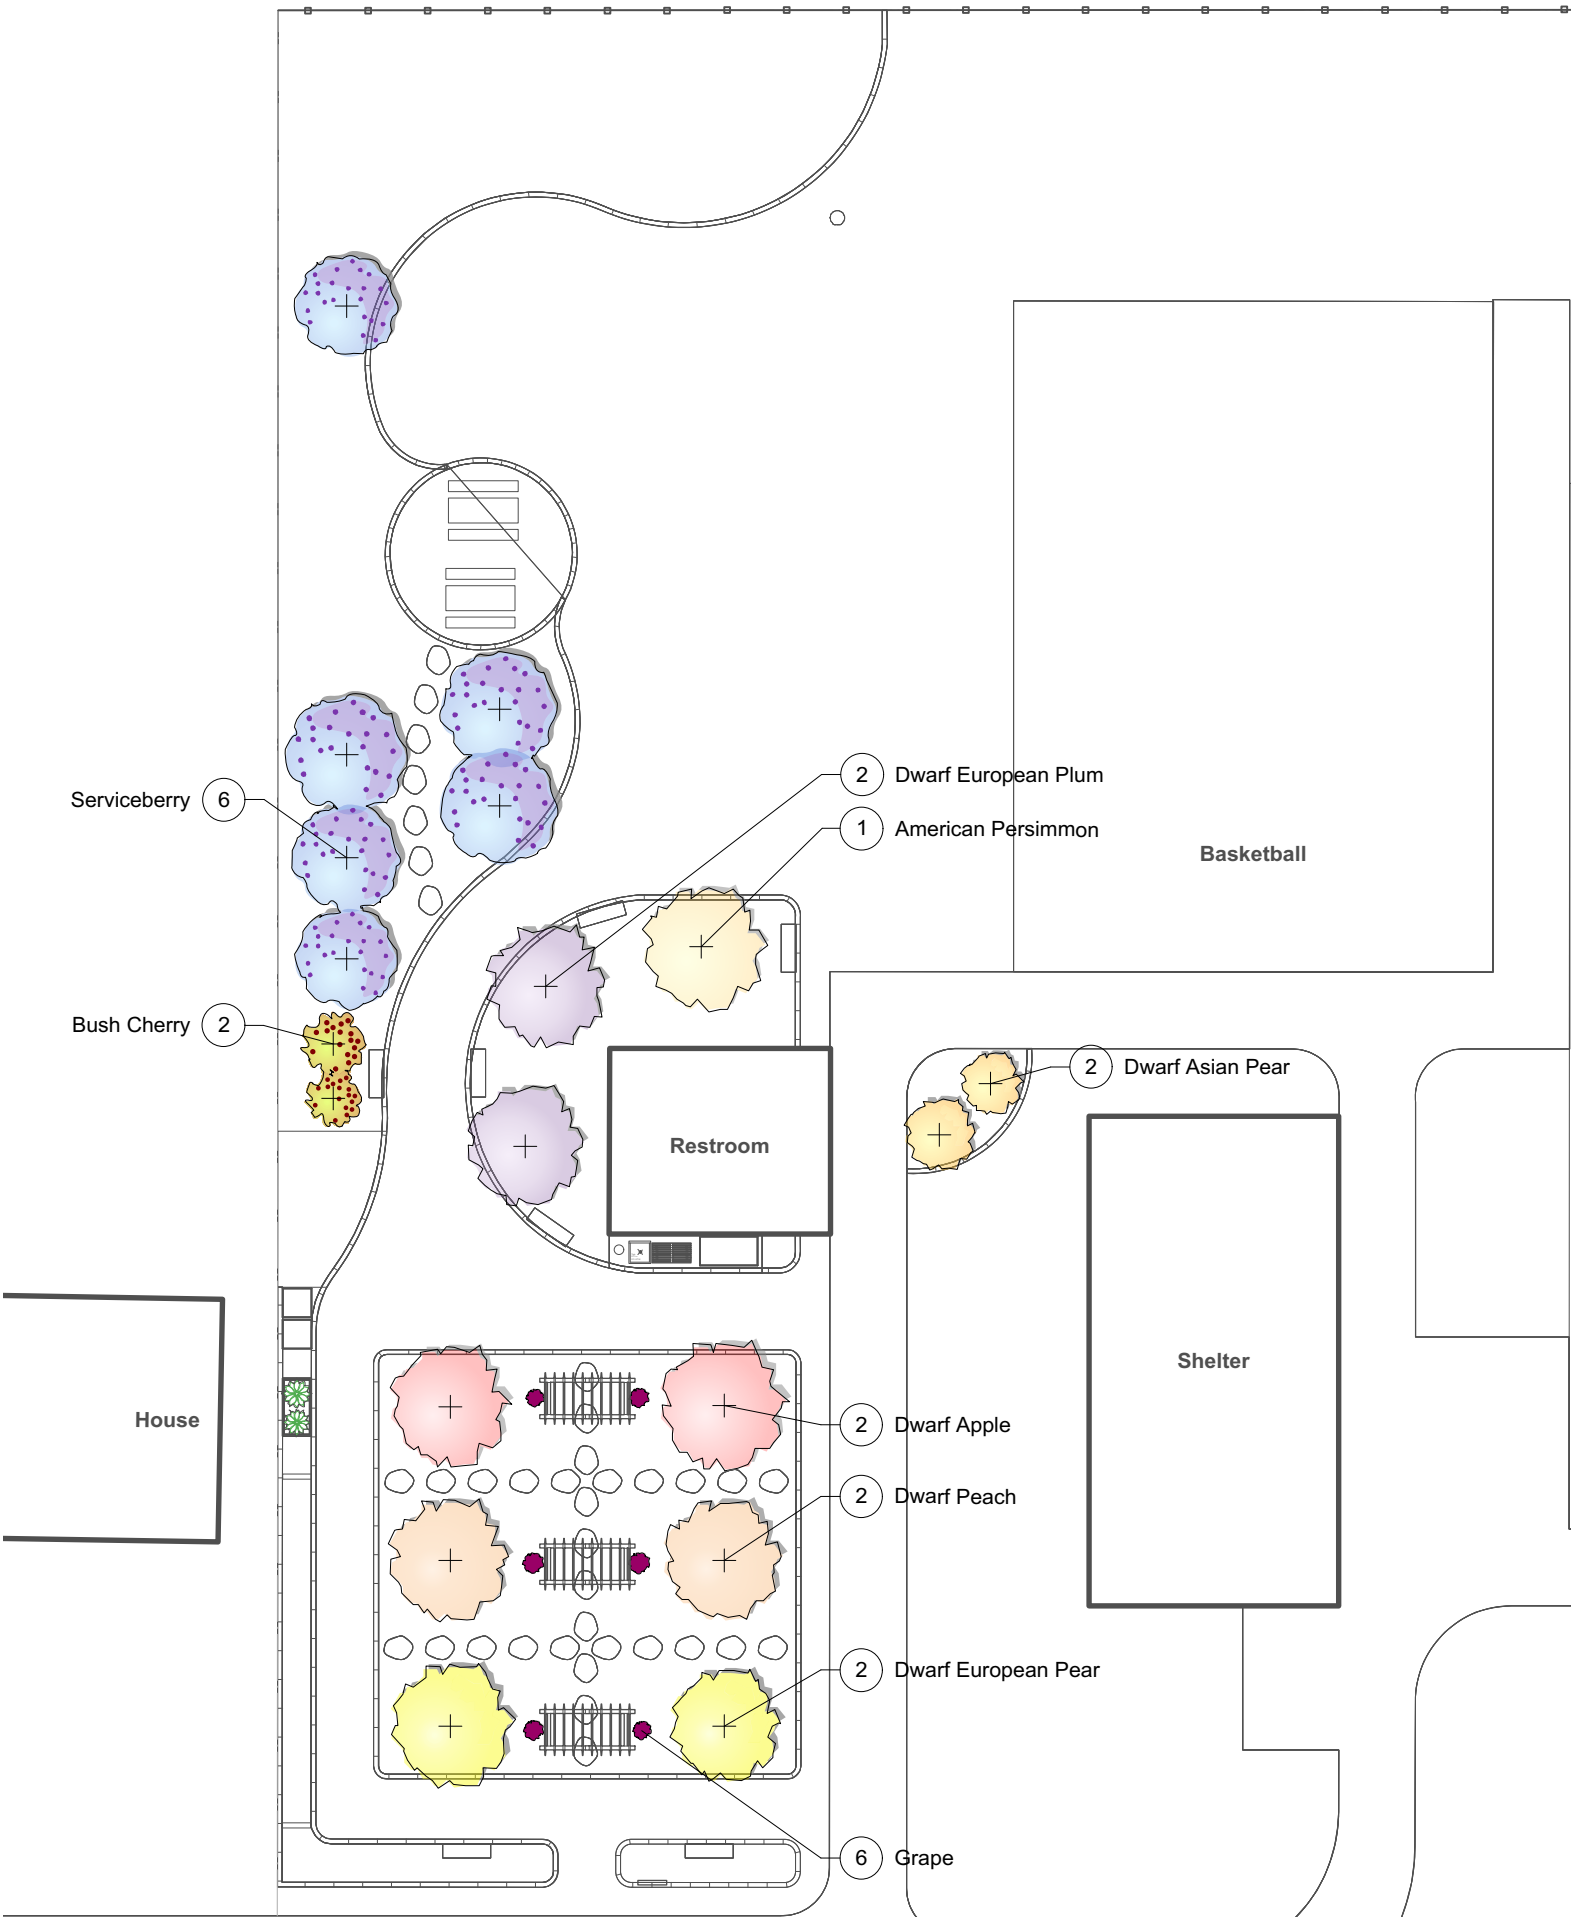


Ecological Landscaping  
Design and Education  
<http://www.BackyardAbundance.org>

**Creekside Park Community Orchard**  
Planting Plan: Overstory

8/19/2018  
Designed By: Creekside Gardeners and Fred Meyer

Scale: 1" = 20'

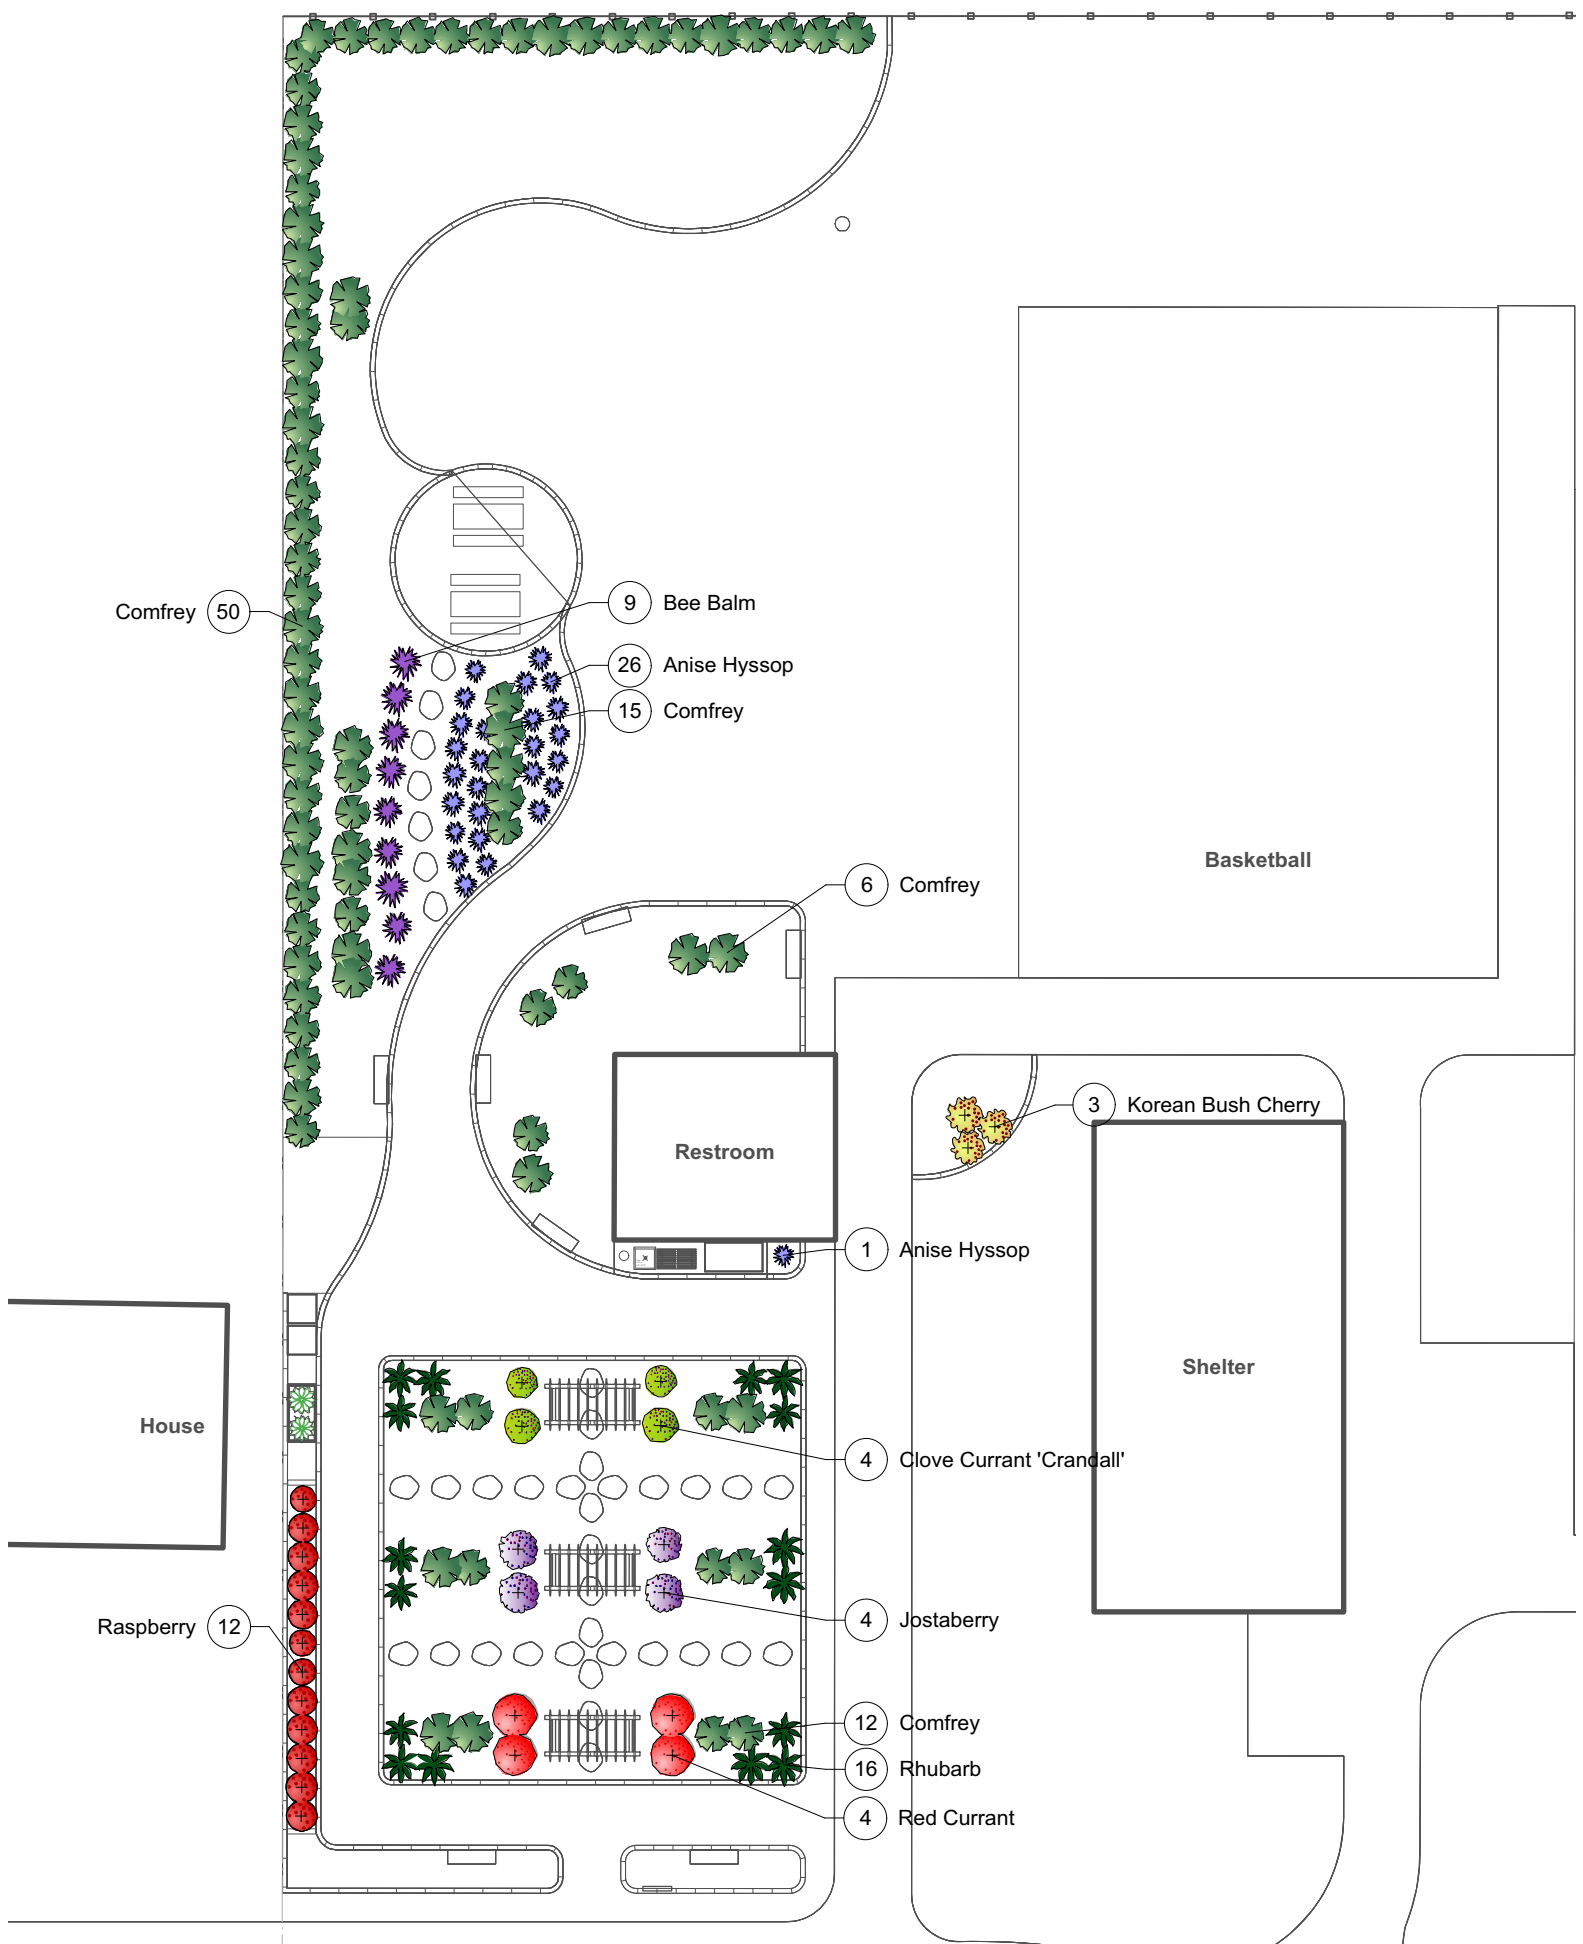

**Shady Woodland Understory**

Wild Garlic  
Wild Leek  
Columbine  
Jack-in-the-Pulpit  
Poke Milkweed  
Hairy Wood Mint  
Blue Cohosh  
Black Cohosh  
Joey Pye Weed  
Yellow Jewelweed  
White Blue Plox  
Bloodroot  
Others...

Ostrich Fern (12)

**Orchard Ground Cover**

Creeping Thyme  
Dutch White Clover  
Wild Strawberry

6 Ostrich Fern

**Shady Woodland Understory**

**Orchard Ground Cover**

Restroom

Basketball

Shelter

House

**Ever-Blooming Monarch Garden**

Anise Hyssop  
Bee Balm  
Butterfly Weed  
Sullivant's Milkweed  
Little Bluestem  
Lupine  
Prairie Dropseed  
Purple Coneflower  
Sky Blue Aster  
Wild Columbine  
Wild Strawberry




**Ecological Landscaping Design and Education**  
<http://www.BackyardAbundance.org>

**Creekside Park Community Orchard**  
Planting Plan: Ground Cover

8/19/2018  
Designed By: Creekside Gardeners and Fred Meyer

Scale: 1" = 20'

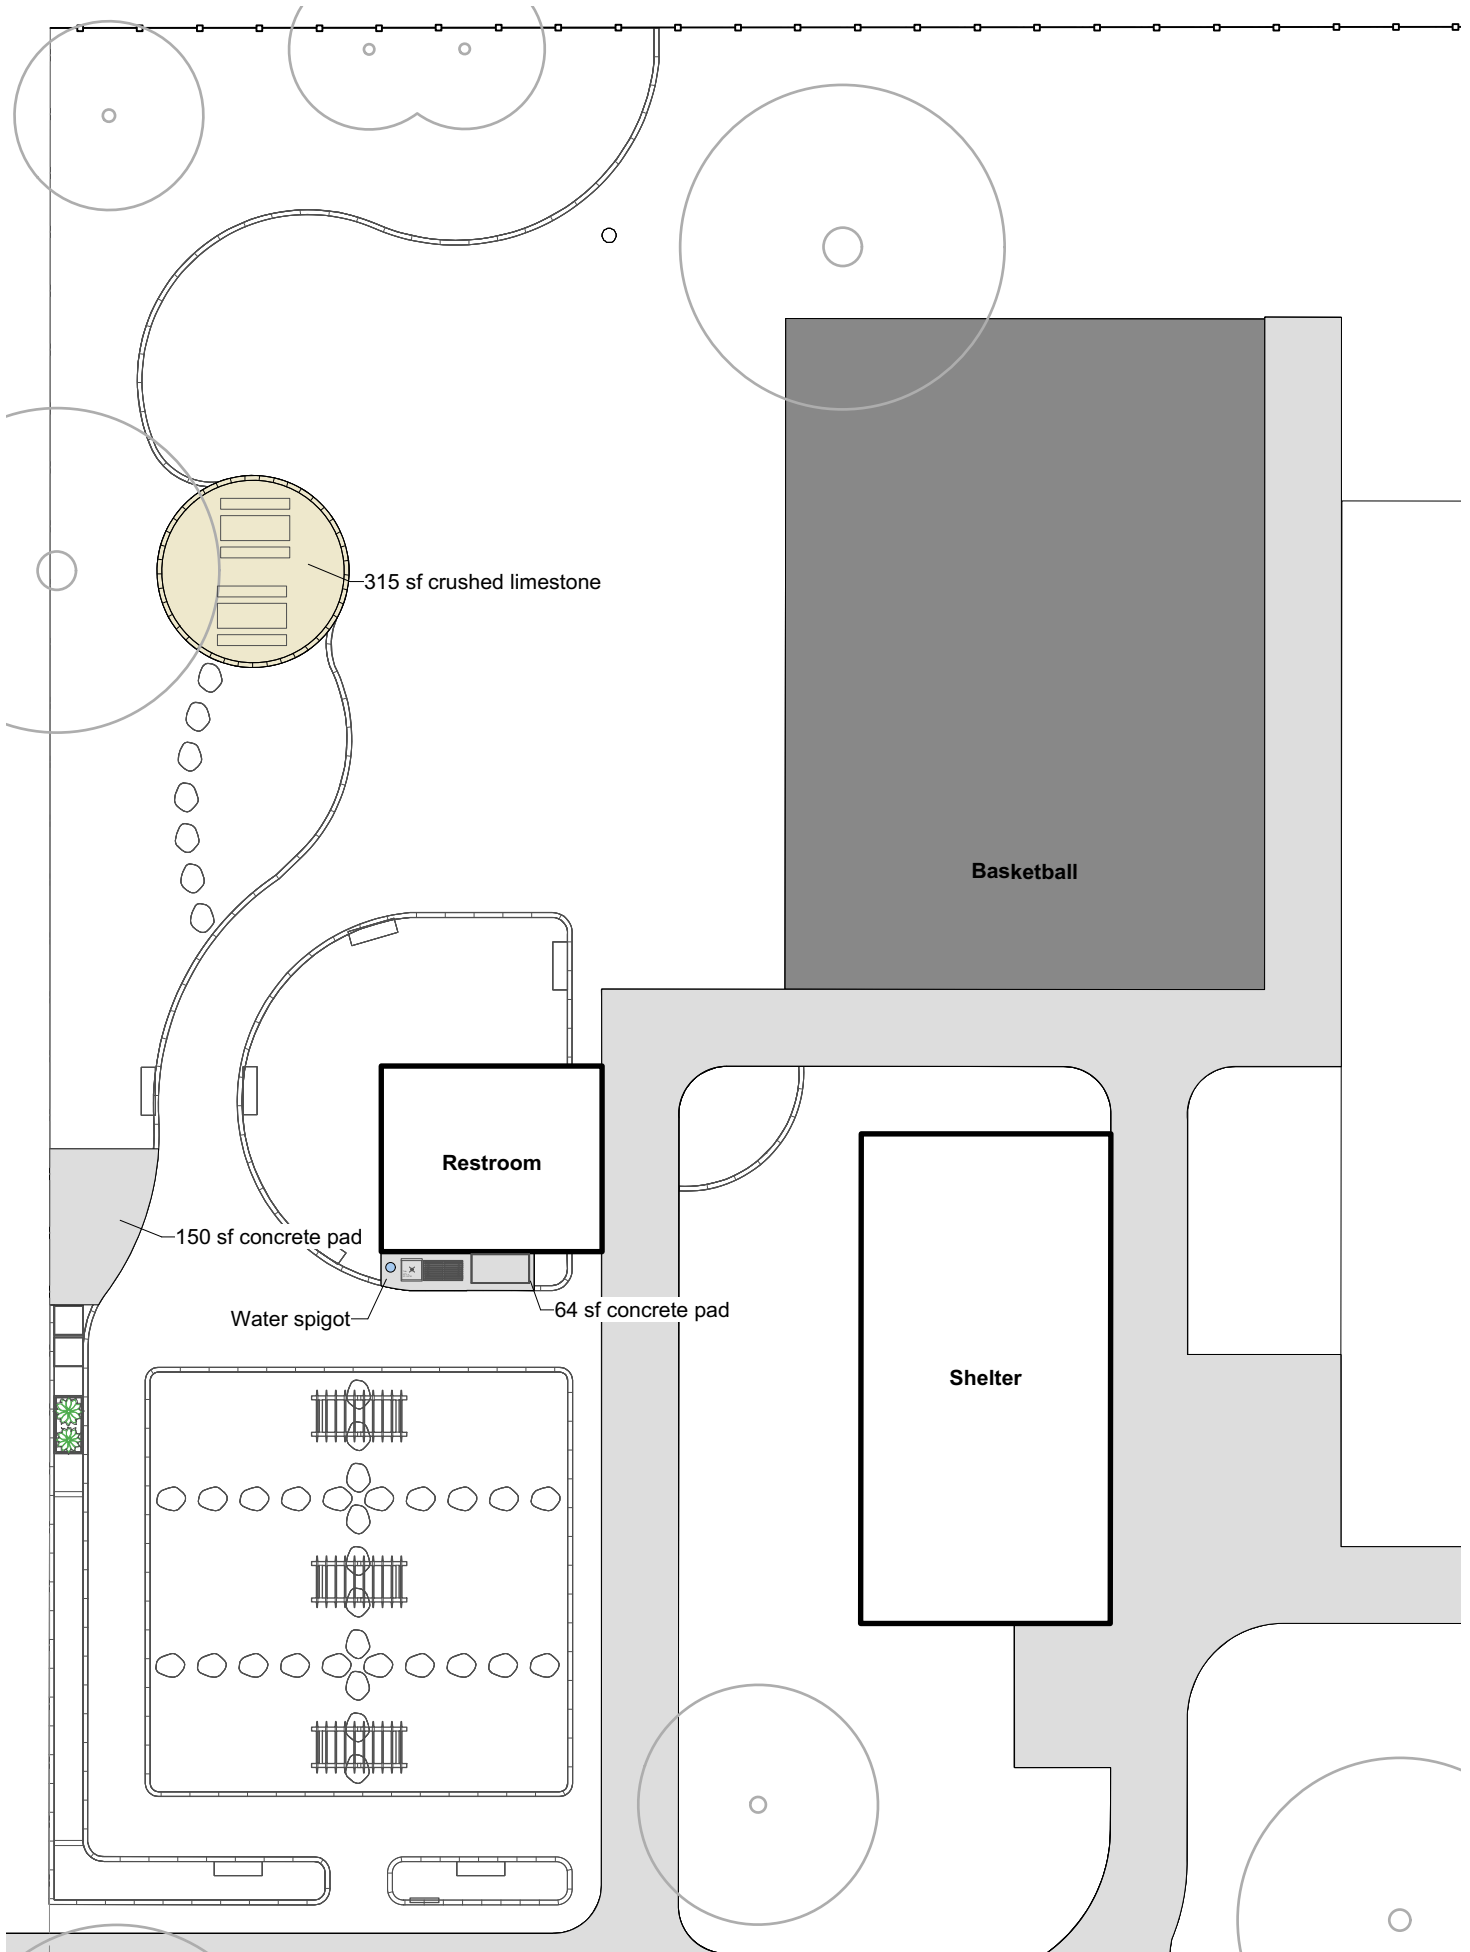


Ecological Landscaping  
Design and Education  
<http://www.BackyardAbundance.org>

**Creekside Park Community Orchard**  
Hardscape and Utilities Plan

8/19/2018  
Designed By: Creekside Gardeners and Fred Meyer

Scale: 1" = 20'

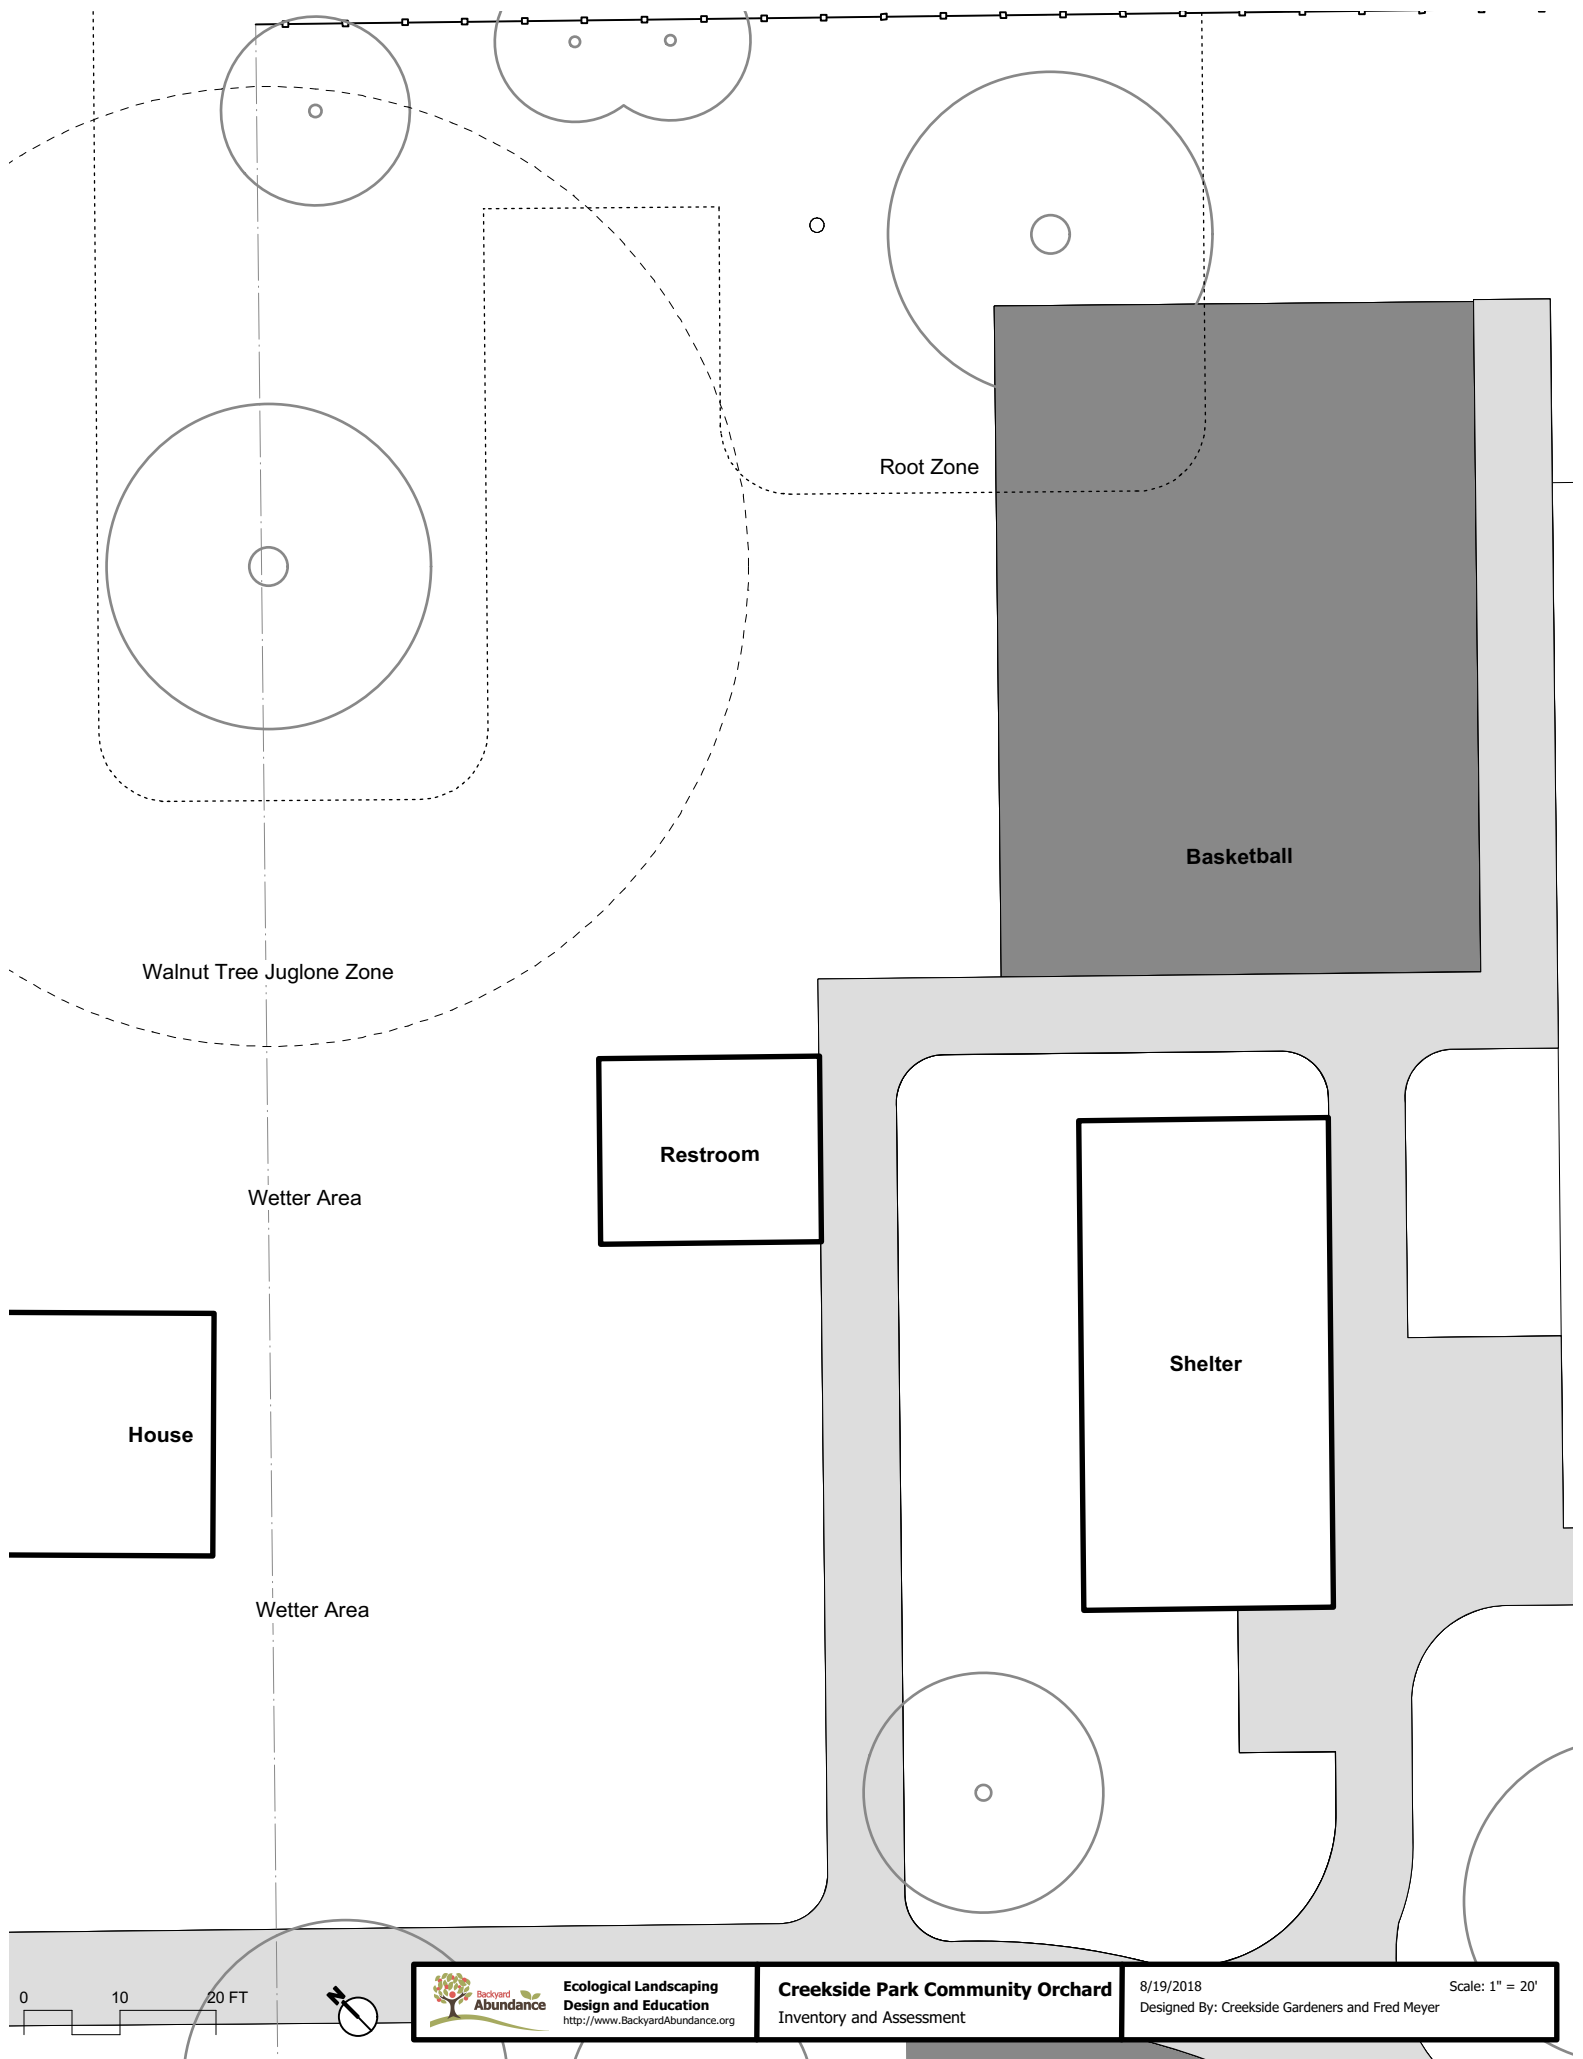

Walnut Tree Juglone Zone

Root Zone

Basketball

Restroom

Wetter Area

House

Shelter

Wetter Area

0 10 20 FT



Ecological Landscaping  
Design and Education  
<http://www.BackyardAbundance.org>

Creekside Park Community Orchard  
Inventory and Assessment

8/19/2018  
Designed By: Creekside Gardeners and Fred Meyer

Scale: 1" = 20'





**Ecological Landscaping  
Design and Education**  
<http://www.BackyardAbundance.org>

**Creekside Park Community Orchard**  
Aerial

8/19/2018  
Designed By: Creekside Gardeners and Fred Meyer

Scale: 1" = 40'